


**PROPOSED RESIDENTIAL BUILDING AT NITHAYANANTHAM NAGAR,
1ST CROSS STREET, TAMBARAM, CHENNAI**

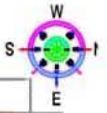


40'0"

5'11"

54'-4"

53'-9"

40'0"

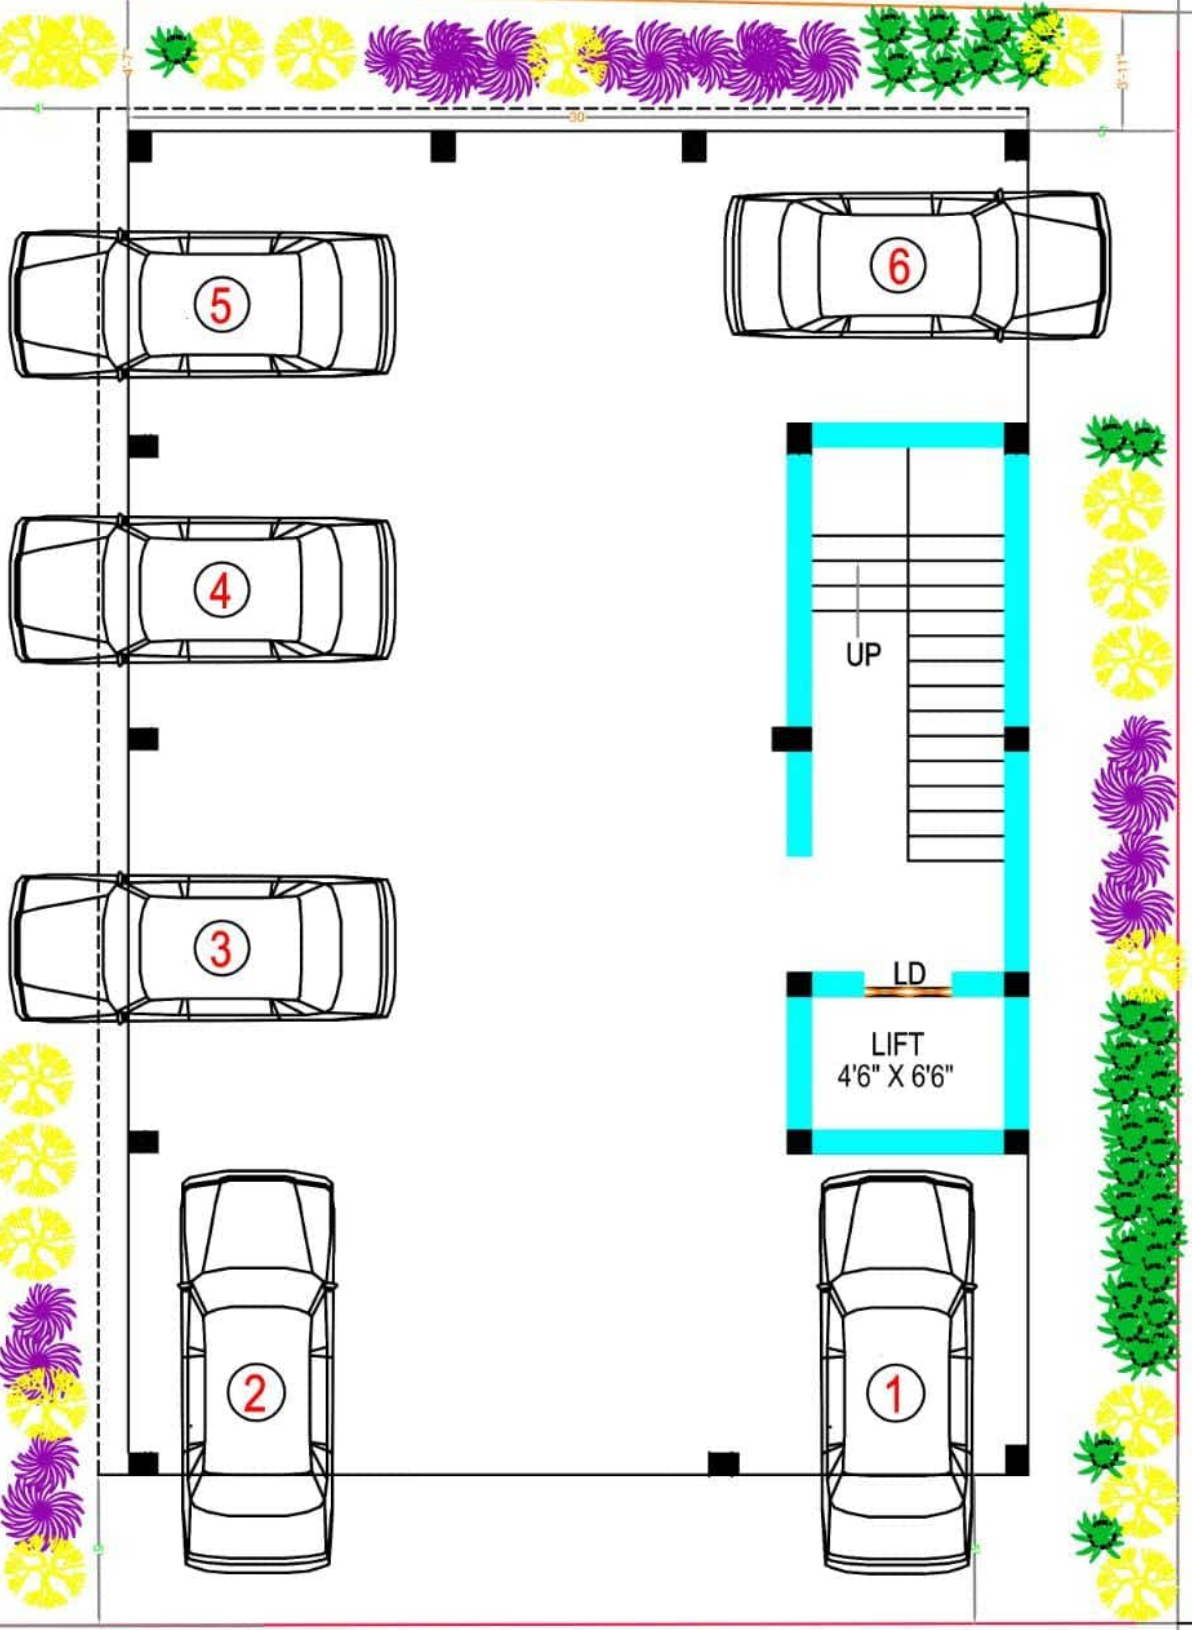



ROAD

NITHAYANANTHAM NAGAR FIRST CROSS STREET

ROAD



STILT FLOOR - CAR PARKING PLAN

**PROPOSED RESIDENTIAL BUILDING AT NITHAYANANTHAM NAGAR,
1ST CROSS STREET, TAMBARAM, CHENNAI**

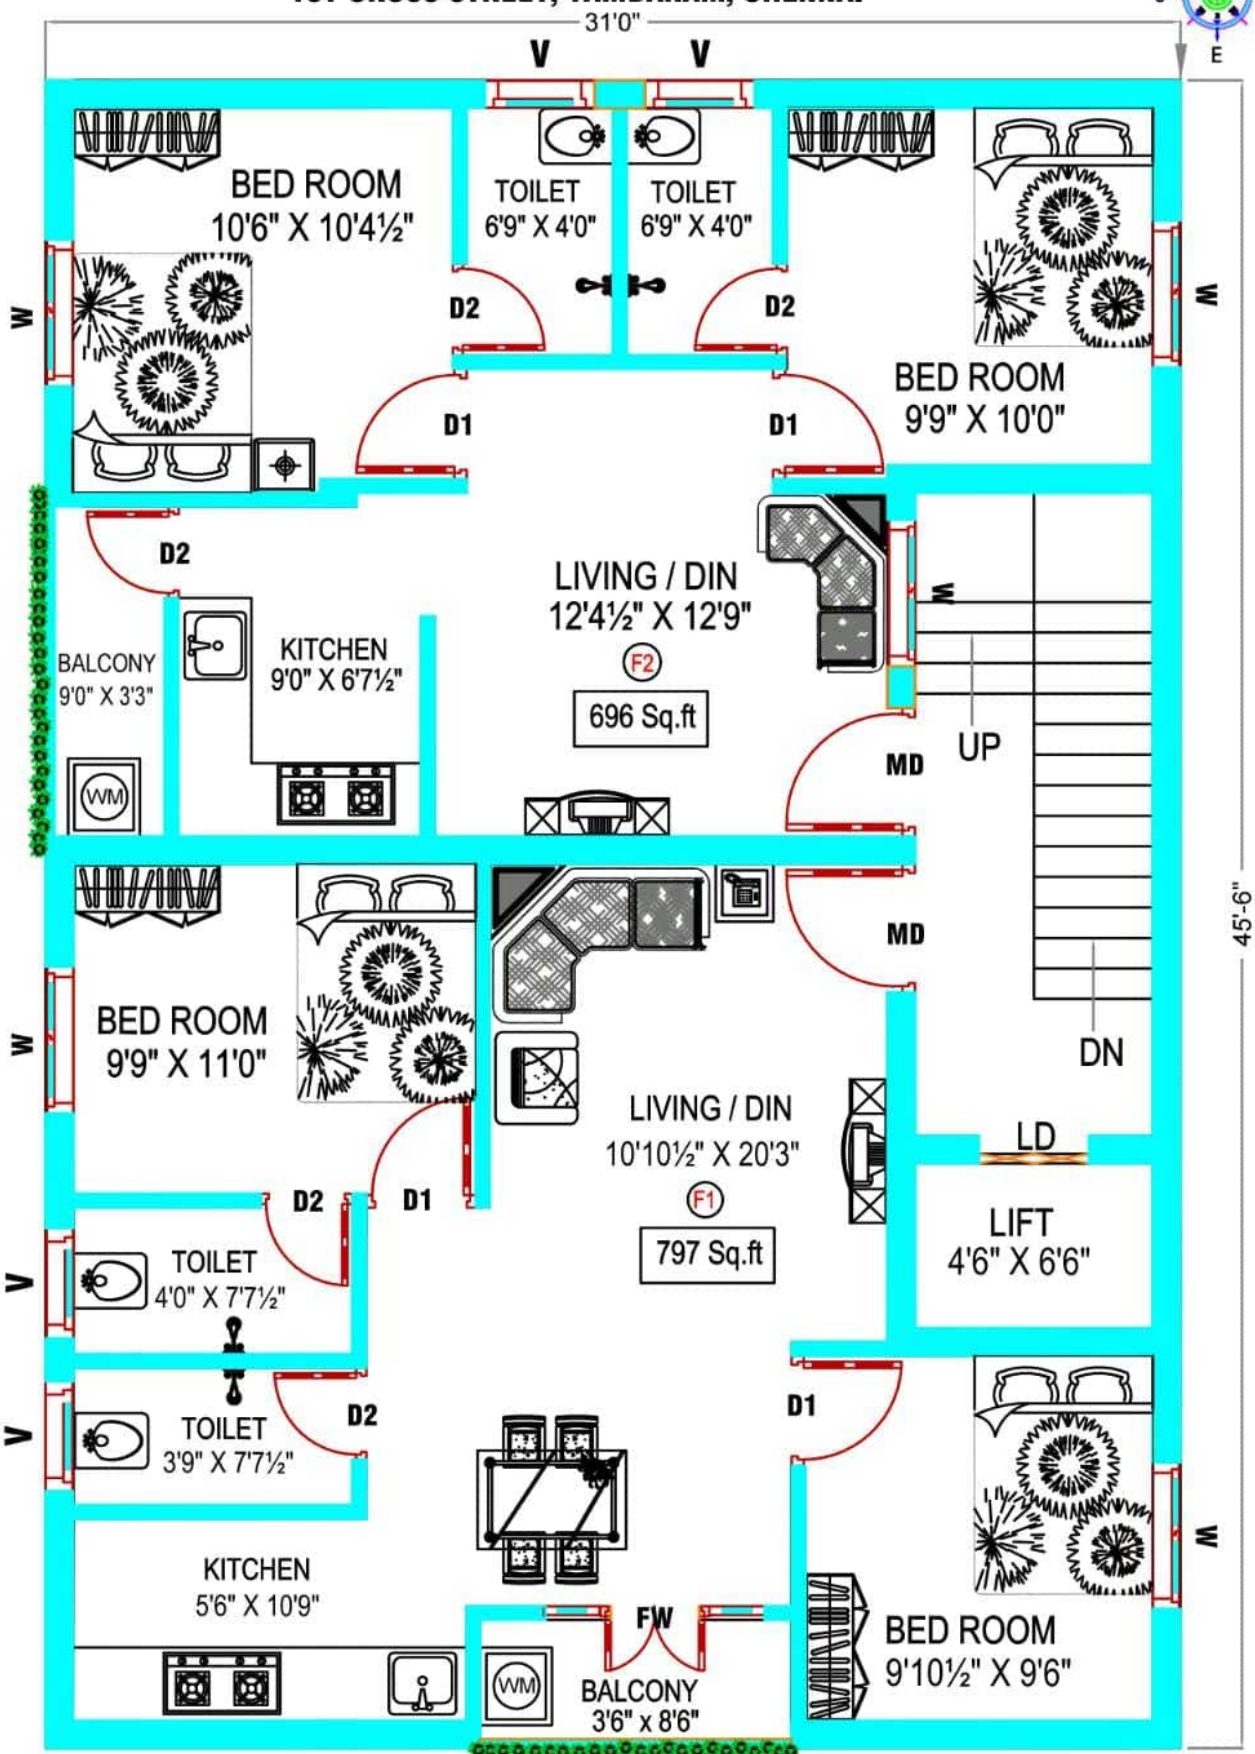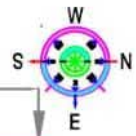



FIRST FLOOR PLAN

**PROPOSED RESIDENTIAL BUILDING AT NITHAYANANTHAM NAGAR,
1ST CROSS STREET, TAMBARAM, CHENNAI**

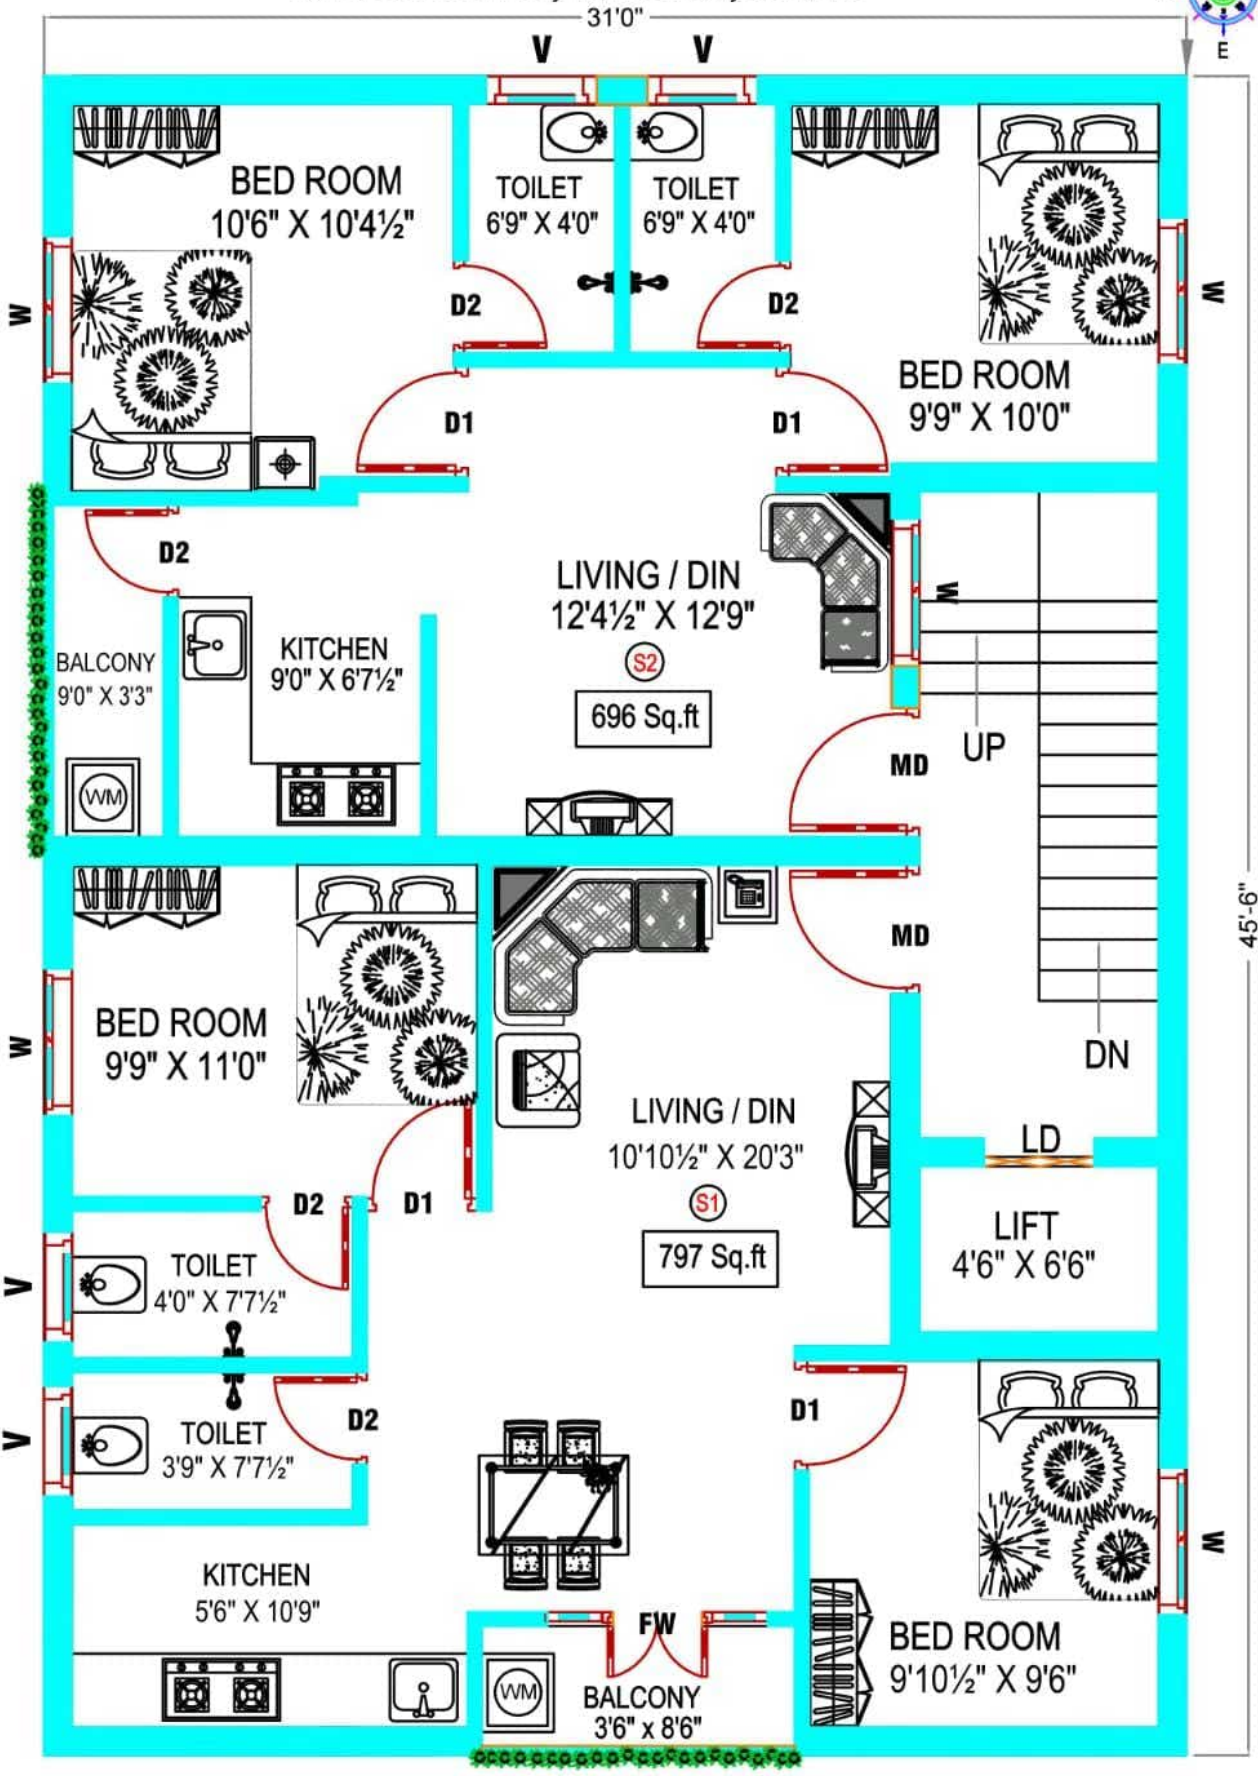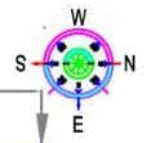

SECOND FLOOR PLAN

**PROPOSED RESIDENTIAL BUILDING AT NITHAYANANTHAM NAGAR,
1ST CROSS STREET, TAMBARAM, CHENNAI**

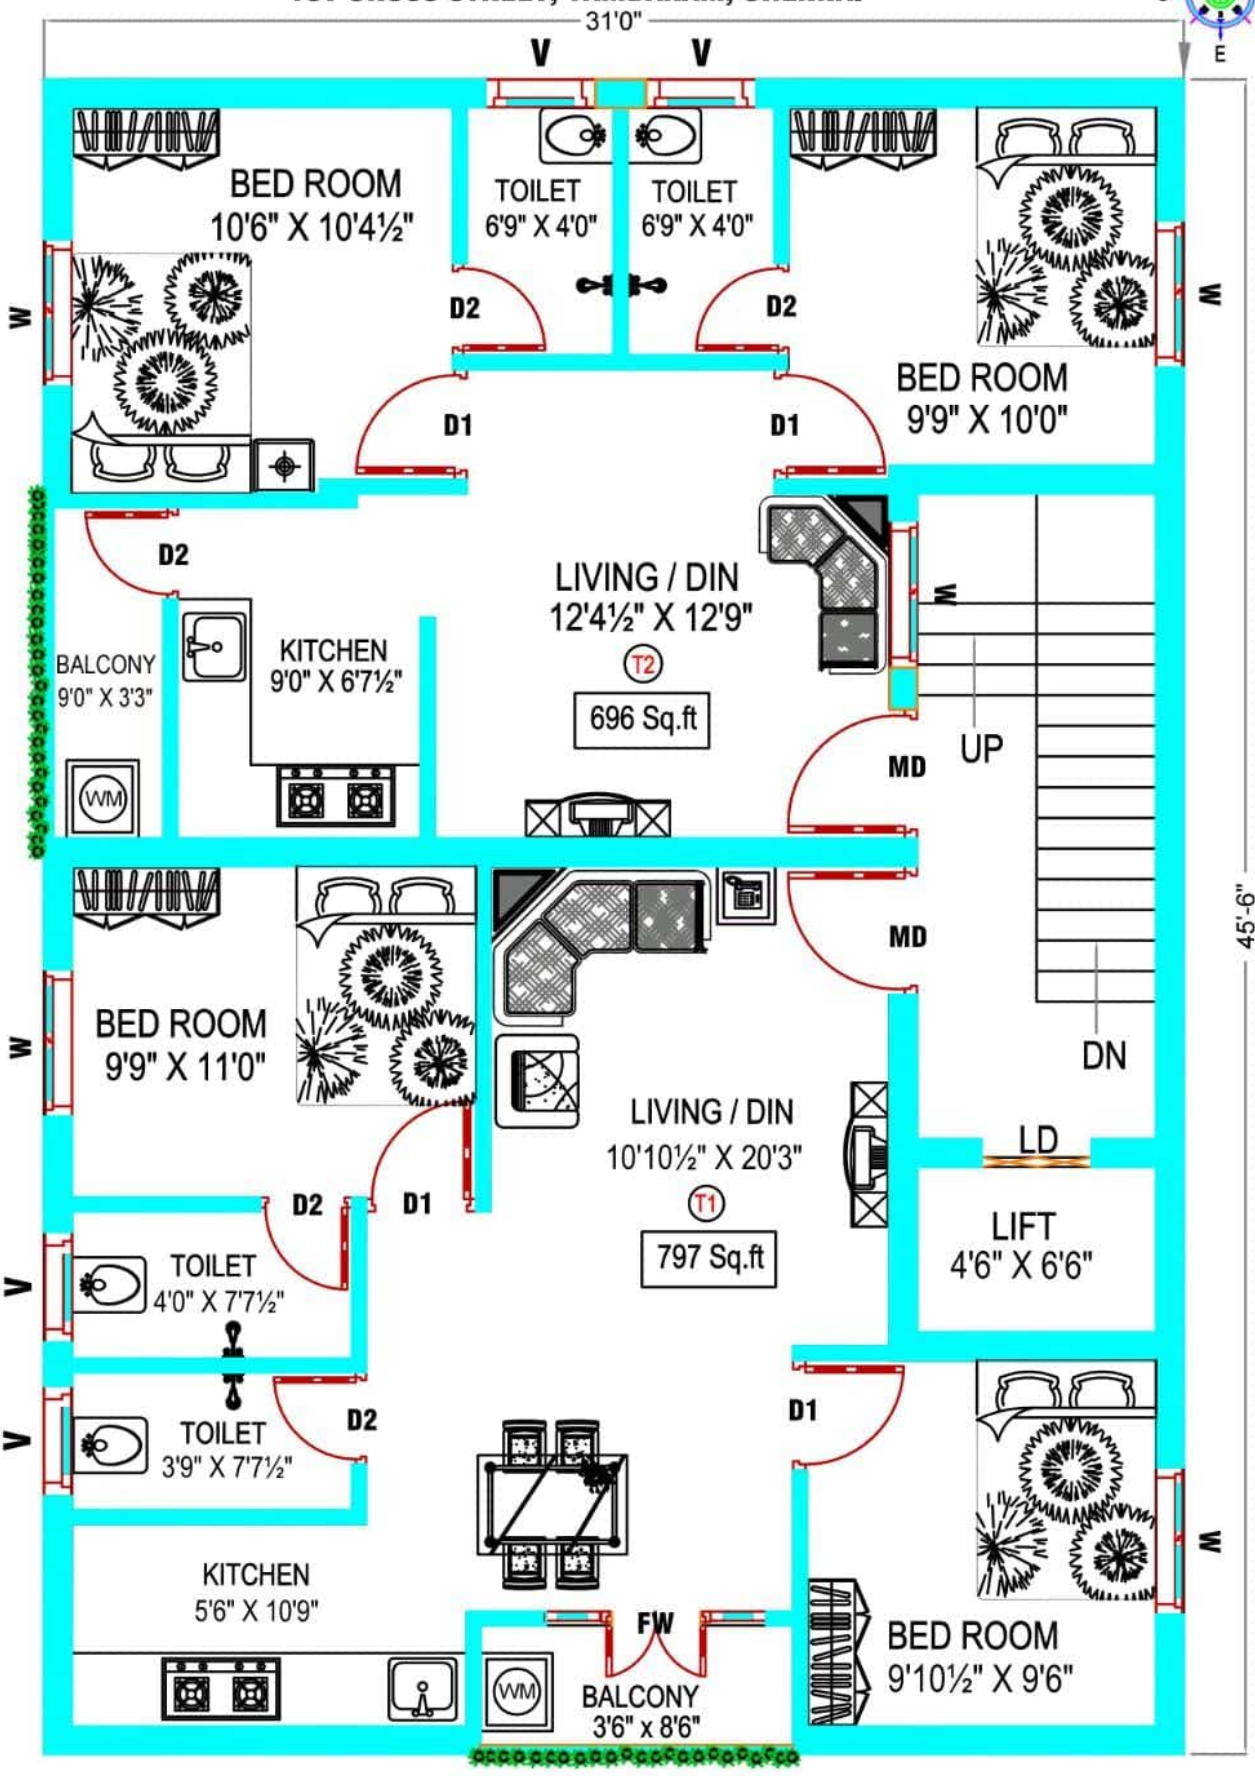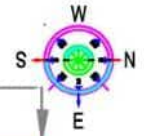

THIRD FLOOR PLAN